


ZON POMPALI ISITMA / SOĞUTMA DEVRESİ (İKİ BORULU SİSTEM)
CHILLER-POMPA-TANK ve KAZAN BAĞLANTI PRENSİP SEMASI

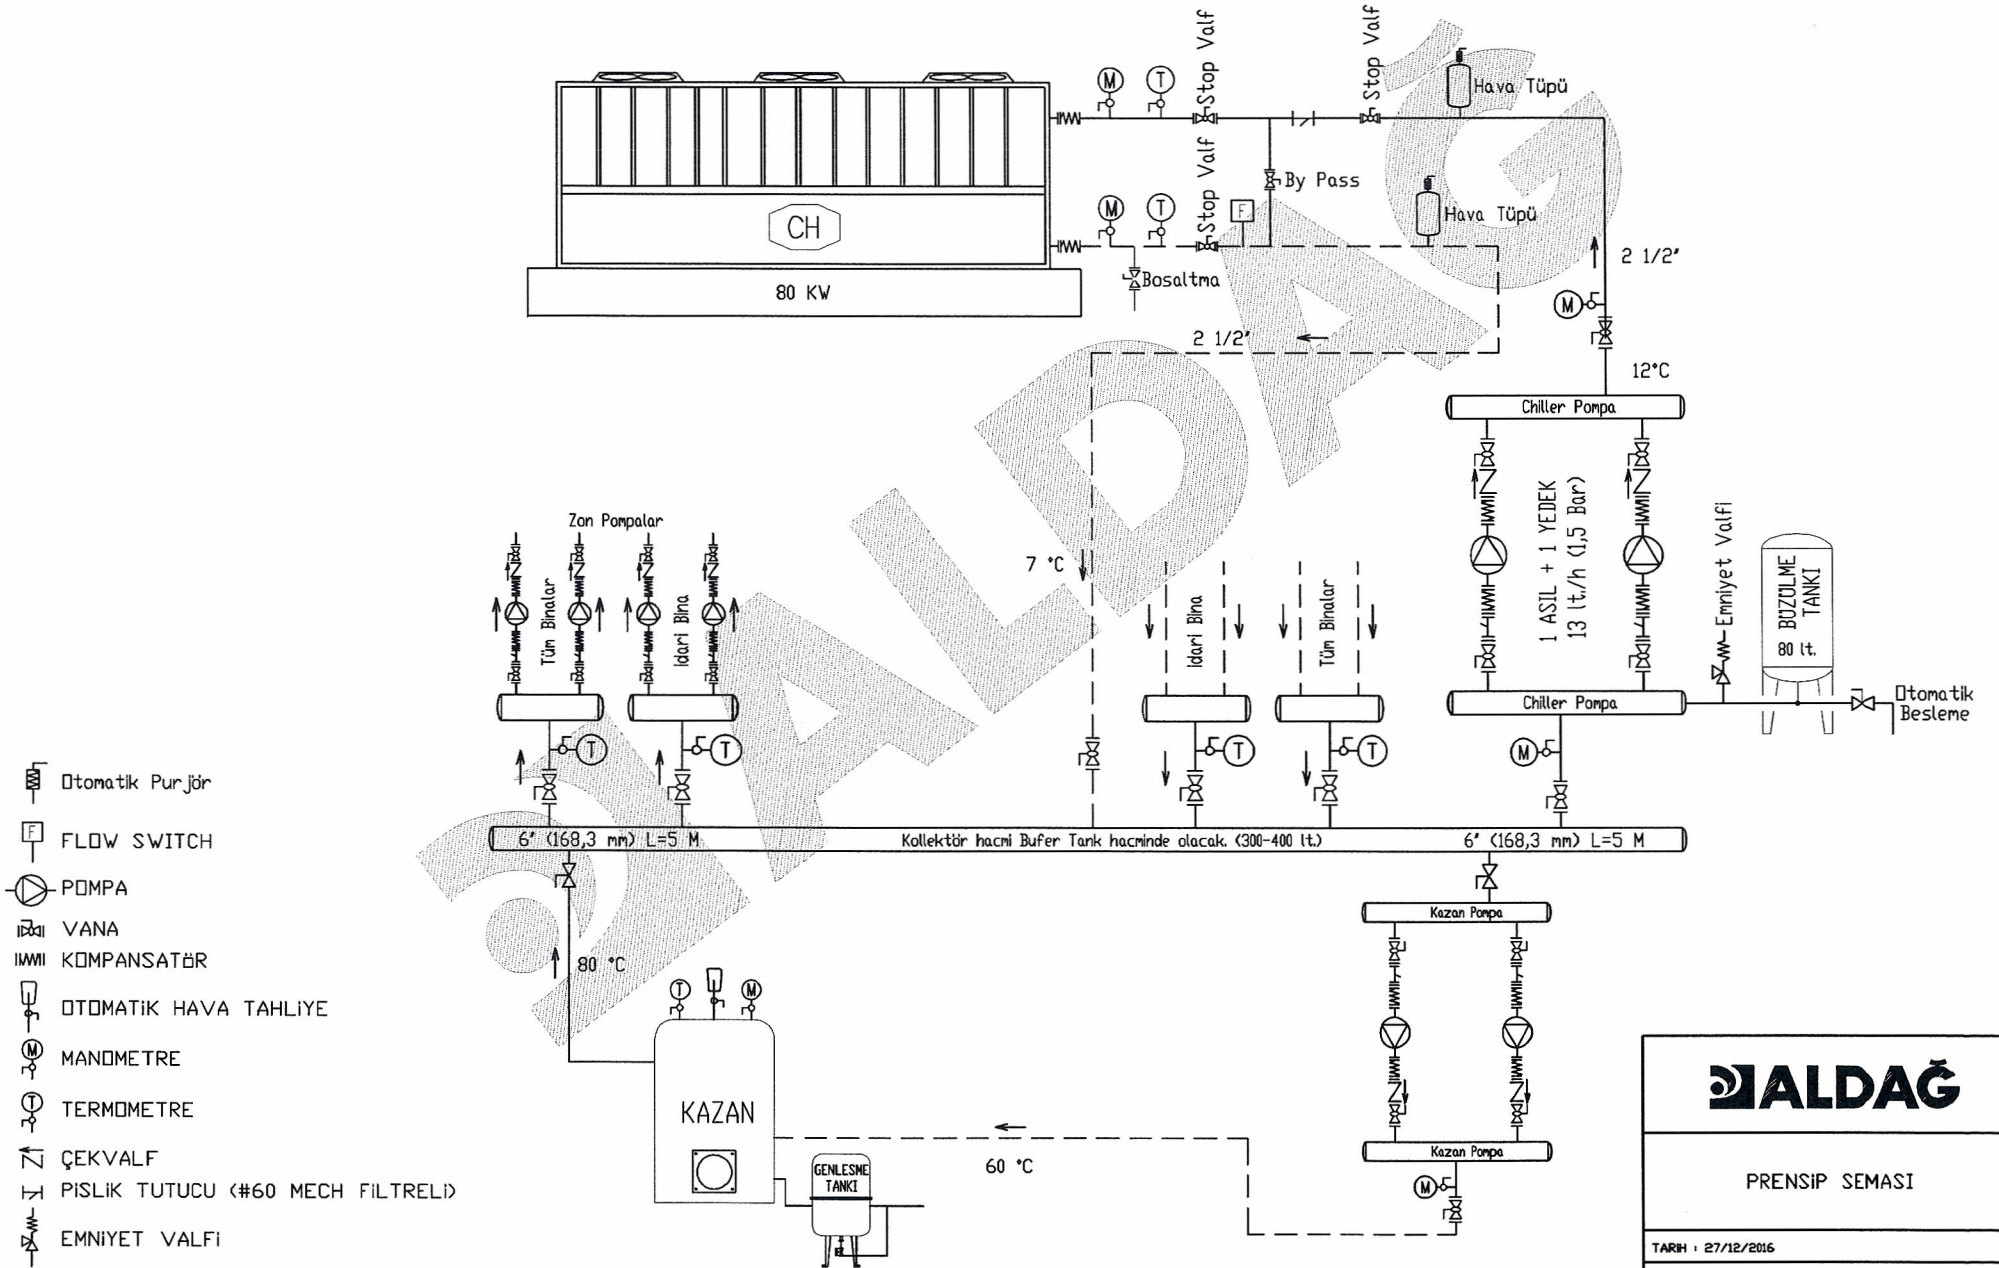

ALDAĞ

PRENSİP SEMASI

TARİH : 27/12/2016

Cengiz HEPERGİL